



Biofilter Plan

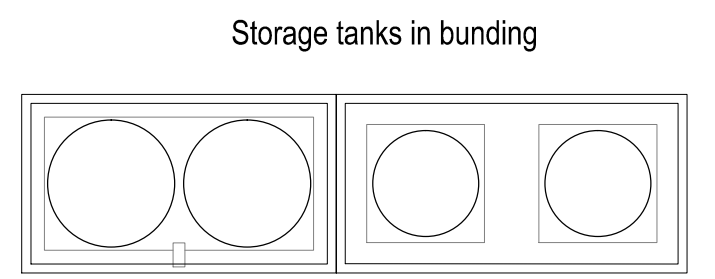


Storage tanks in bunding

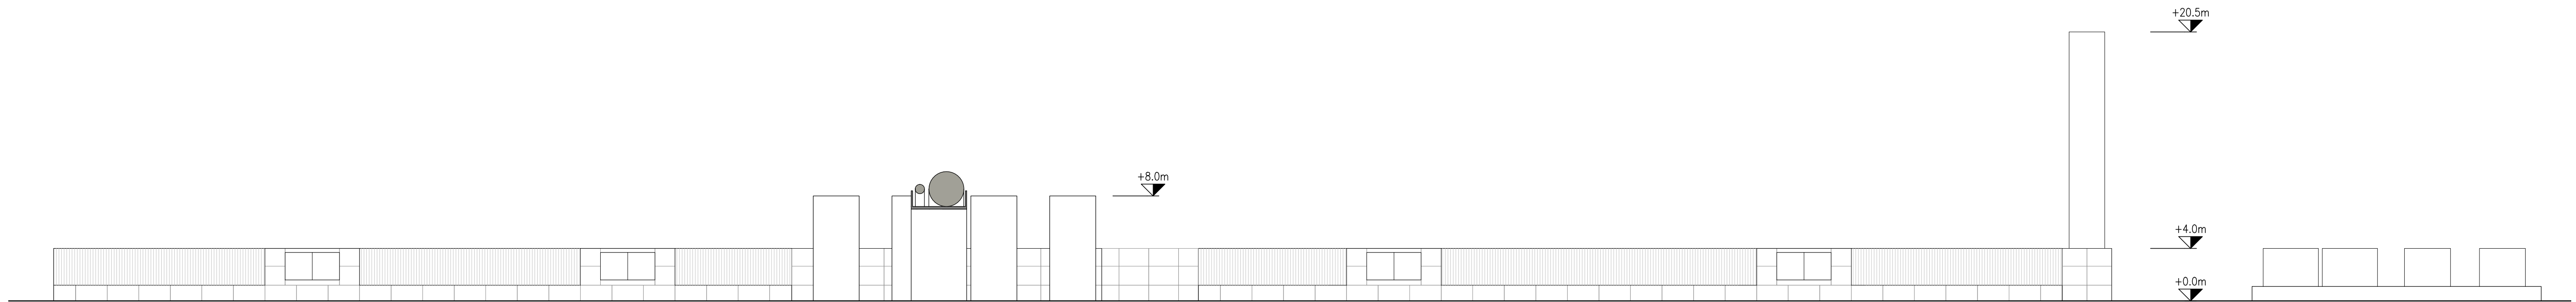


South Elevation




North Elevation

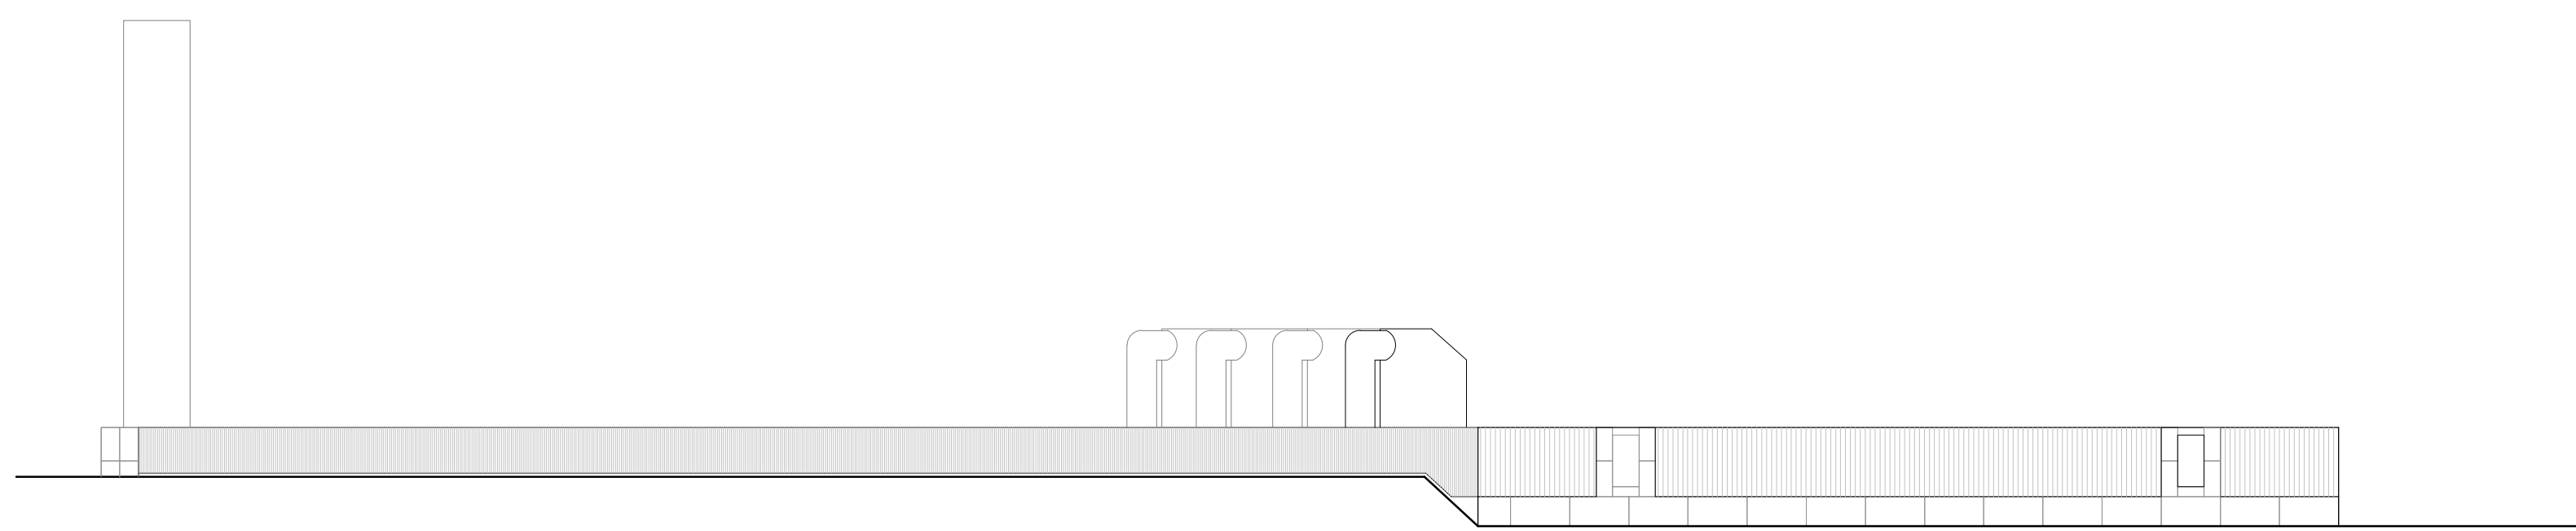

West Elevation

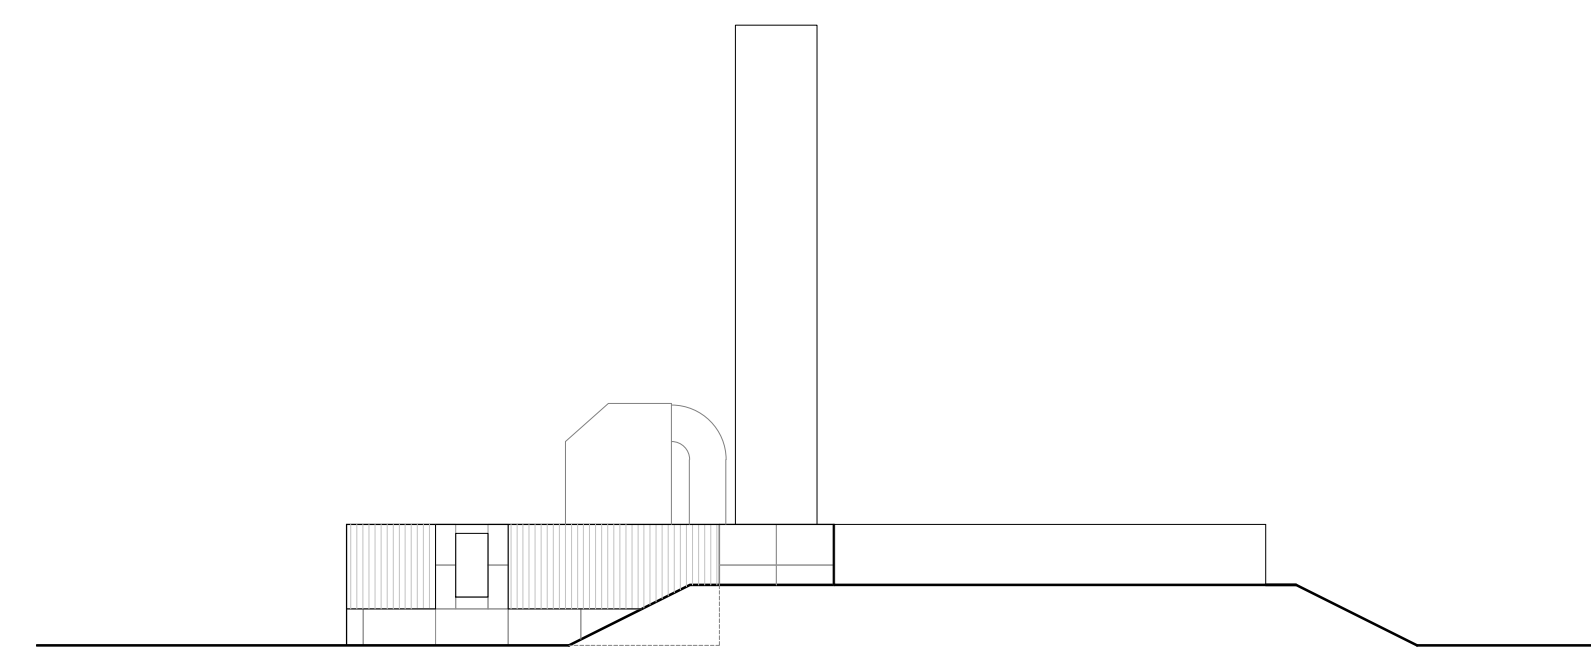

East Elevation

Balfour Beatty 

Courtauld Road MBT Facility

Title: **Bio-Filter Plan & Section Elevation**

Drawing No: **PLA_011**

Scale: **1:250 @ A1**