



GROUND FLOOR

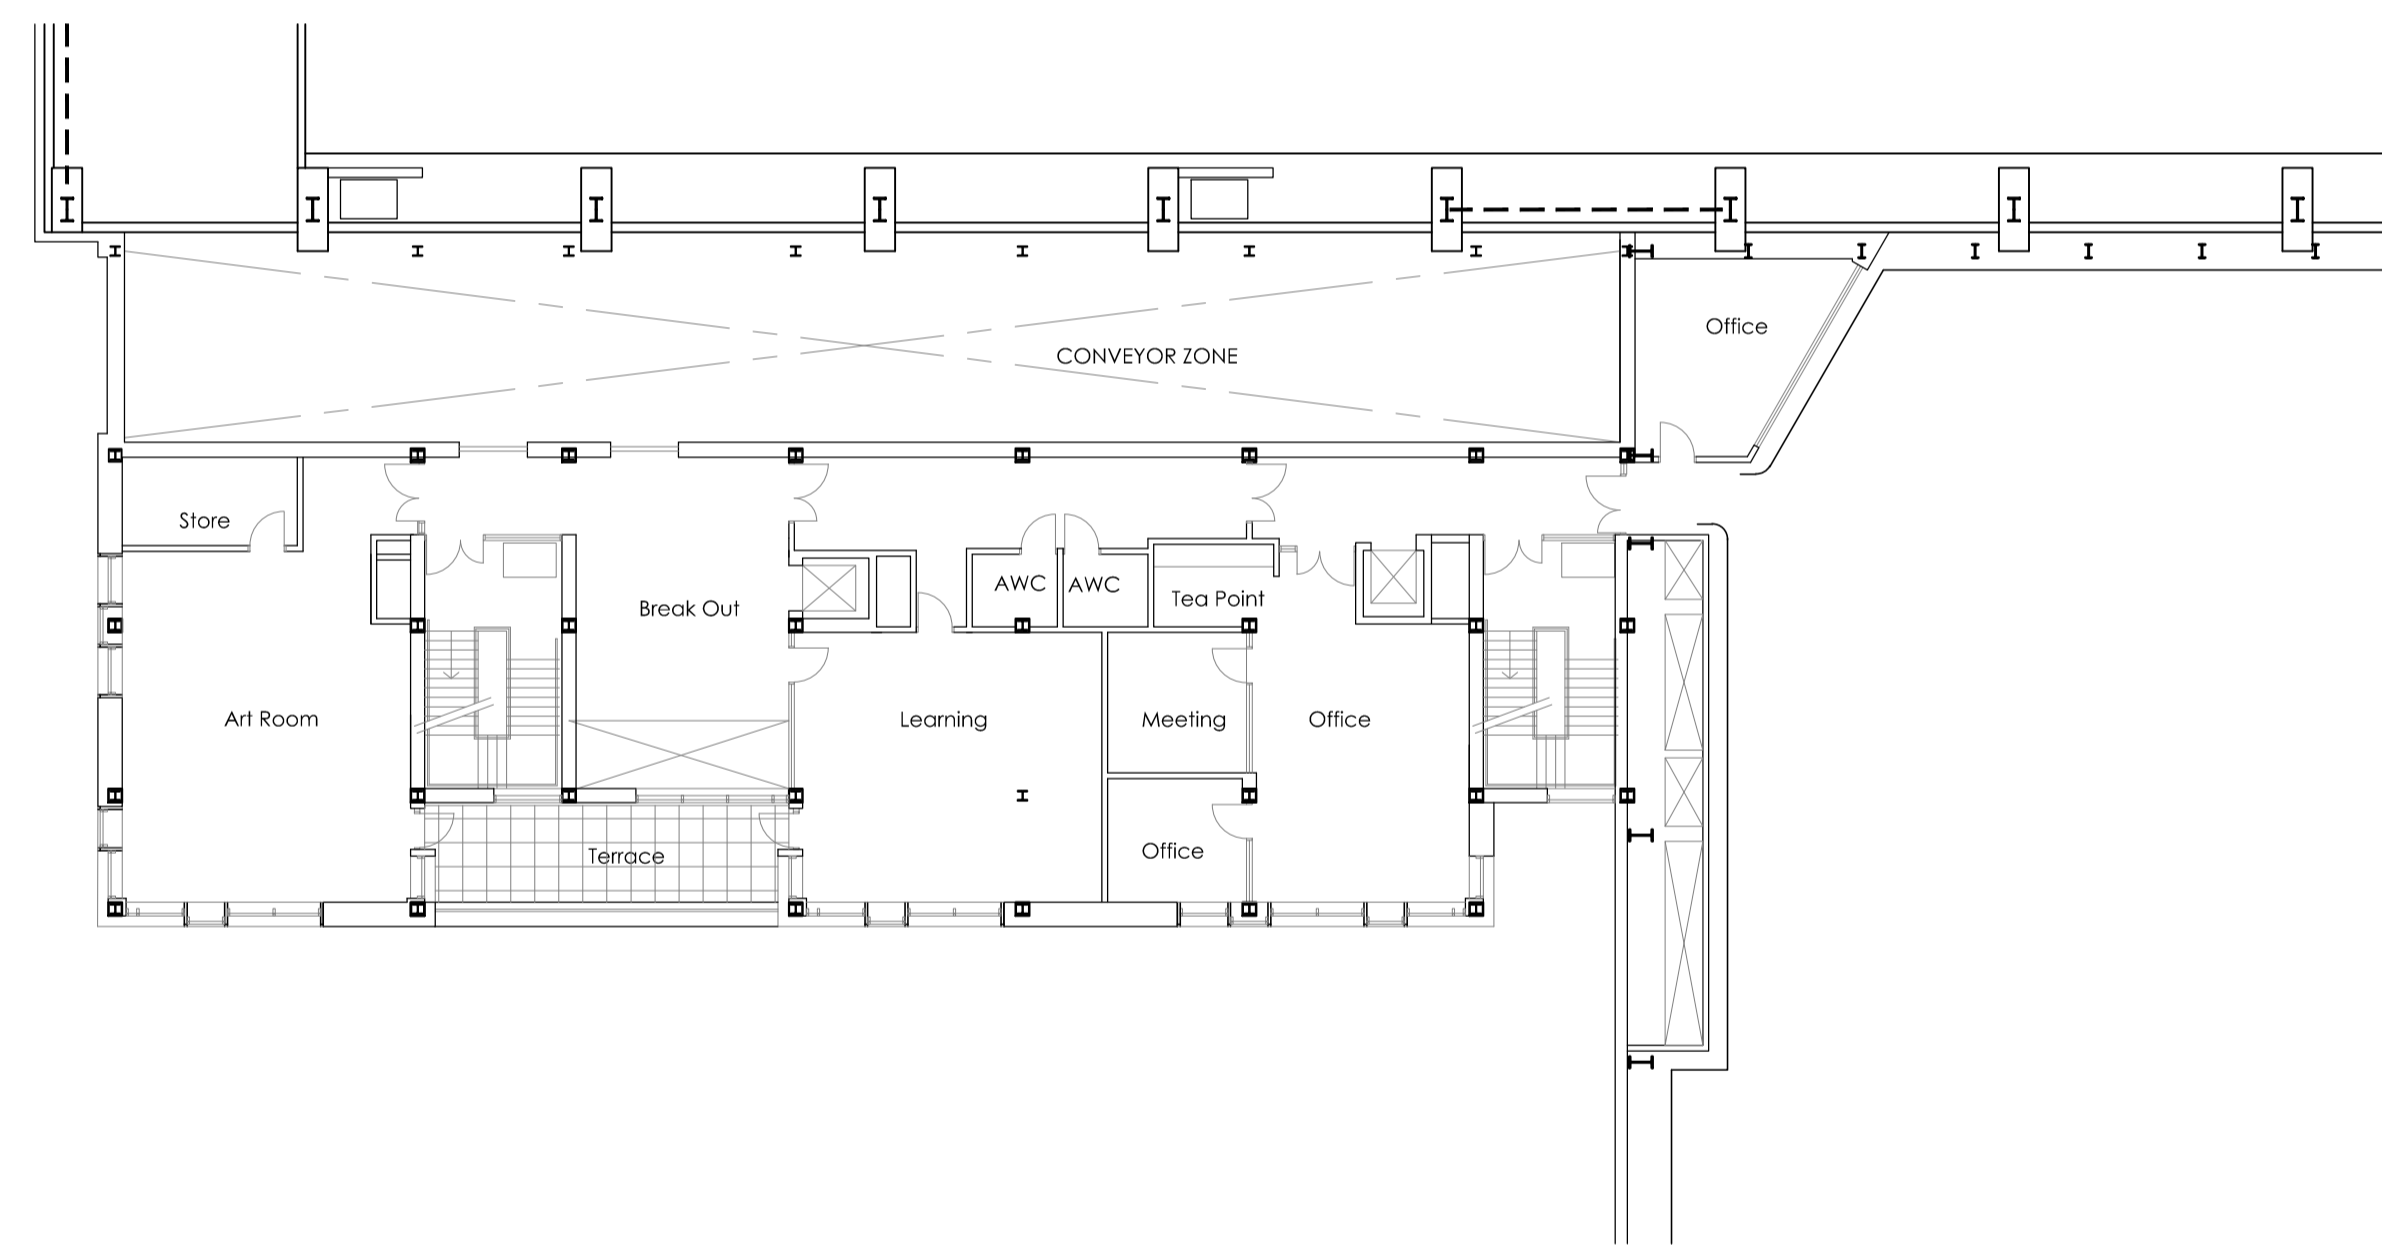


FIRST FLOOR

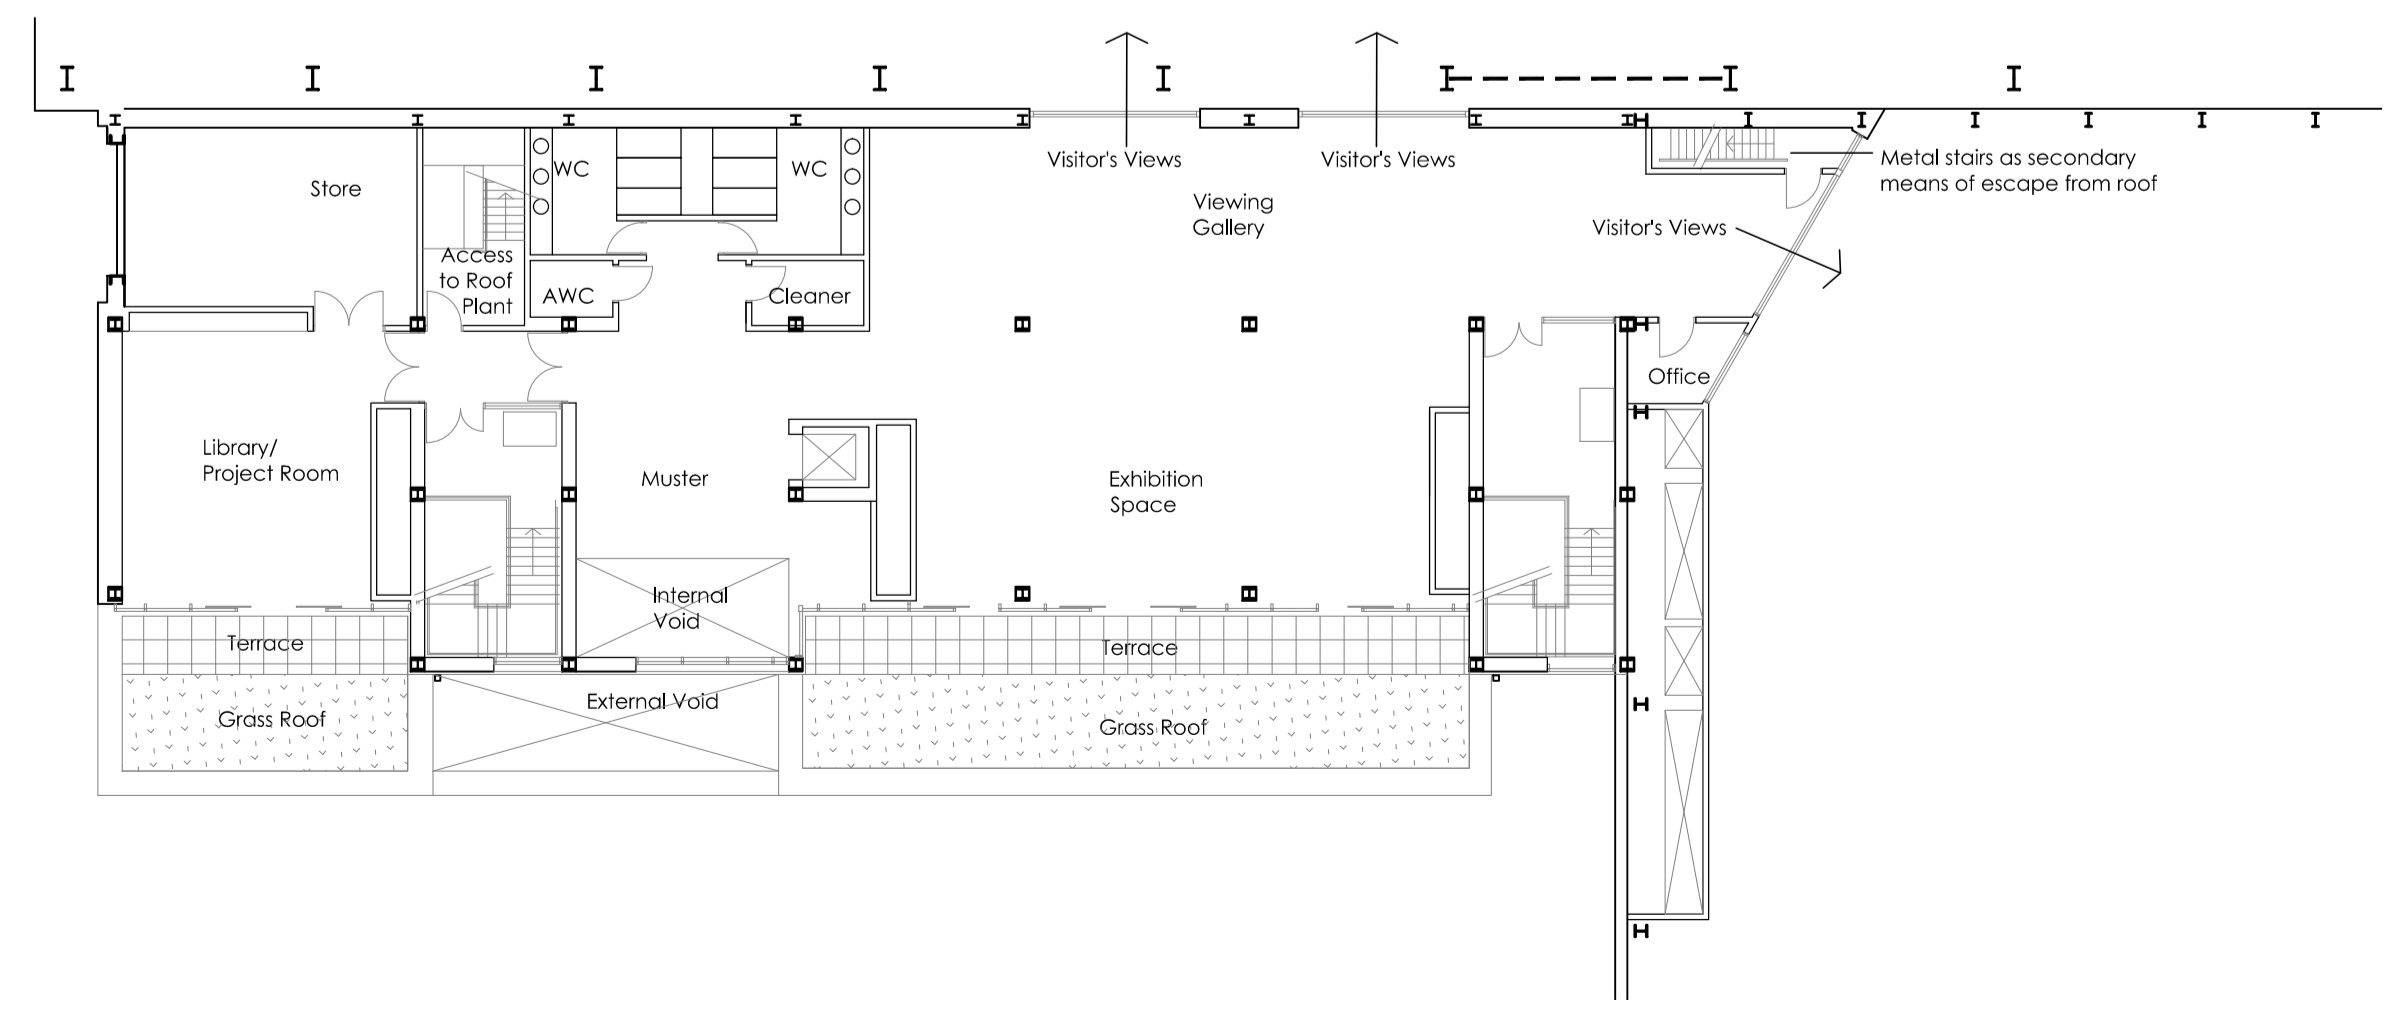

SECOND FLOOR

NOTES
1. INTERNAL LAYOUTS ARE INDICATIVE

Balfour Beatty 

Courtauld Road MBT Facility

Title: Visitors Centre Floor Plan
Ground, First & Second Floor

Drawing No: PLA_012

Scale: 1:200 @ A1