



- Legend
VISITOR CENTRE
- 1 Estack ventilation turret
 - 2 Screen to hide roof plant area
 - 3 Sedum Roof-extensive system; 150mm growing medium; 75mm drainage layer; Benchmark Envirodek – Insulated Green Roof Deck on steel frame structure
 - 4 Aluminium flashing & soffit with concealed gutter
 - 5 Schuco TR60 window system
 - 6 Ecophon Focus E T15 Suspended Ceiling
 - 7 Single ply membrane roofing laid on Celotex TA4120 fully adhered with VB
 - 8 1 Hour Fire rated glazing system
 - 9 200mm Pre-cast concrete planks, 75mm screed with acoustic isolating membrane
 - 10 Paving slabs to roof terrace; structure set down for Celotex TA4120 insulation
 - 11 Sedum Roof-extensive system as item 3
 - 12 Q Line glass balustrading system
 - 13 Shaftwall dry lined partitioning system to lift shaft
 - 14 Schindler 3100 lift
 - 15 Estack ventilation unit
 - 16 Coloured Trespa facing panels to reveals
 - 17 Schuco passive ALB solar shading system set within reveals
 - 18 Benchmark Karrier Panel system with 120mm insulation - Larch timber facing
 - 19 Trespa cladding on SFS framing to u/side walkway
 - 20 Encapsulated primary steel frame

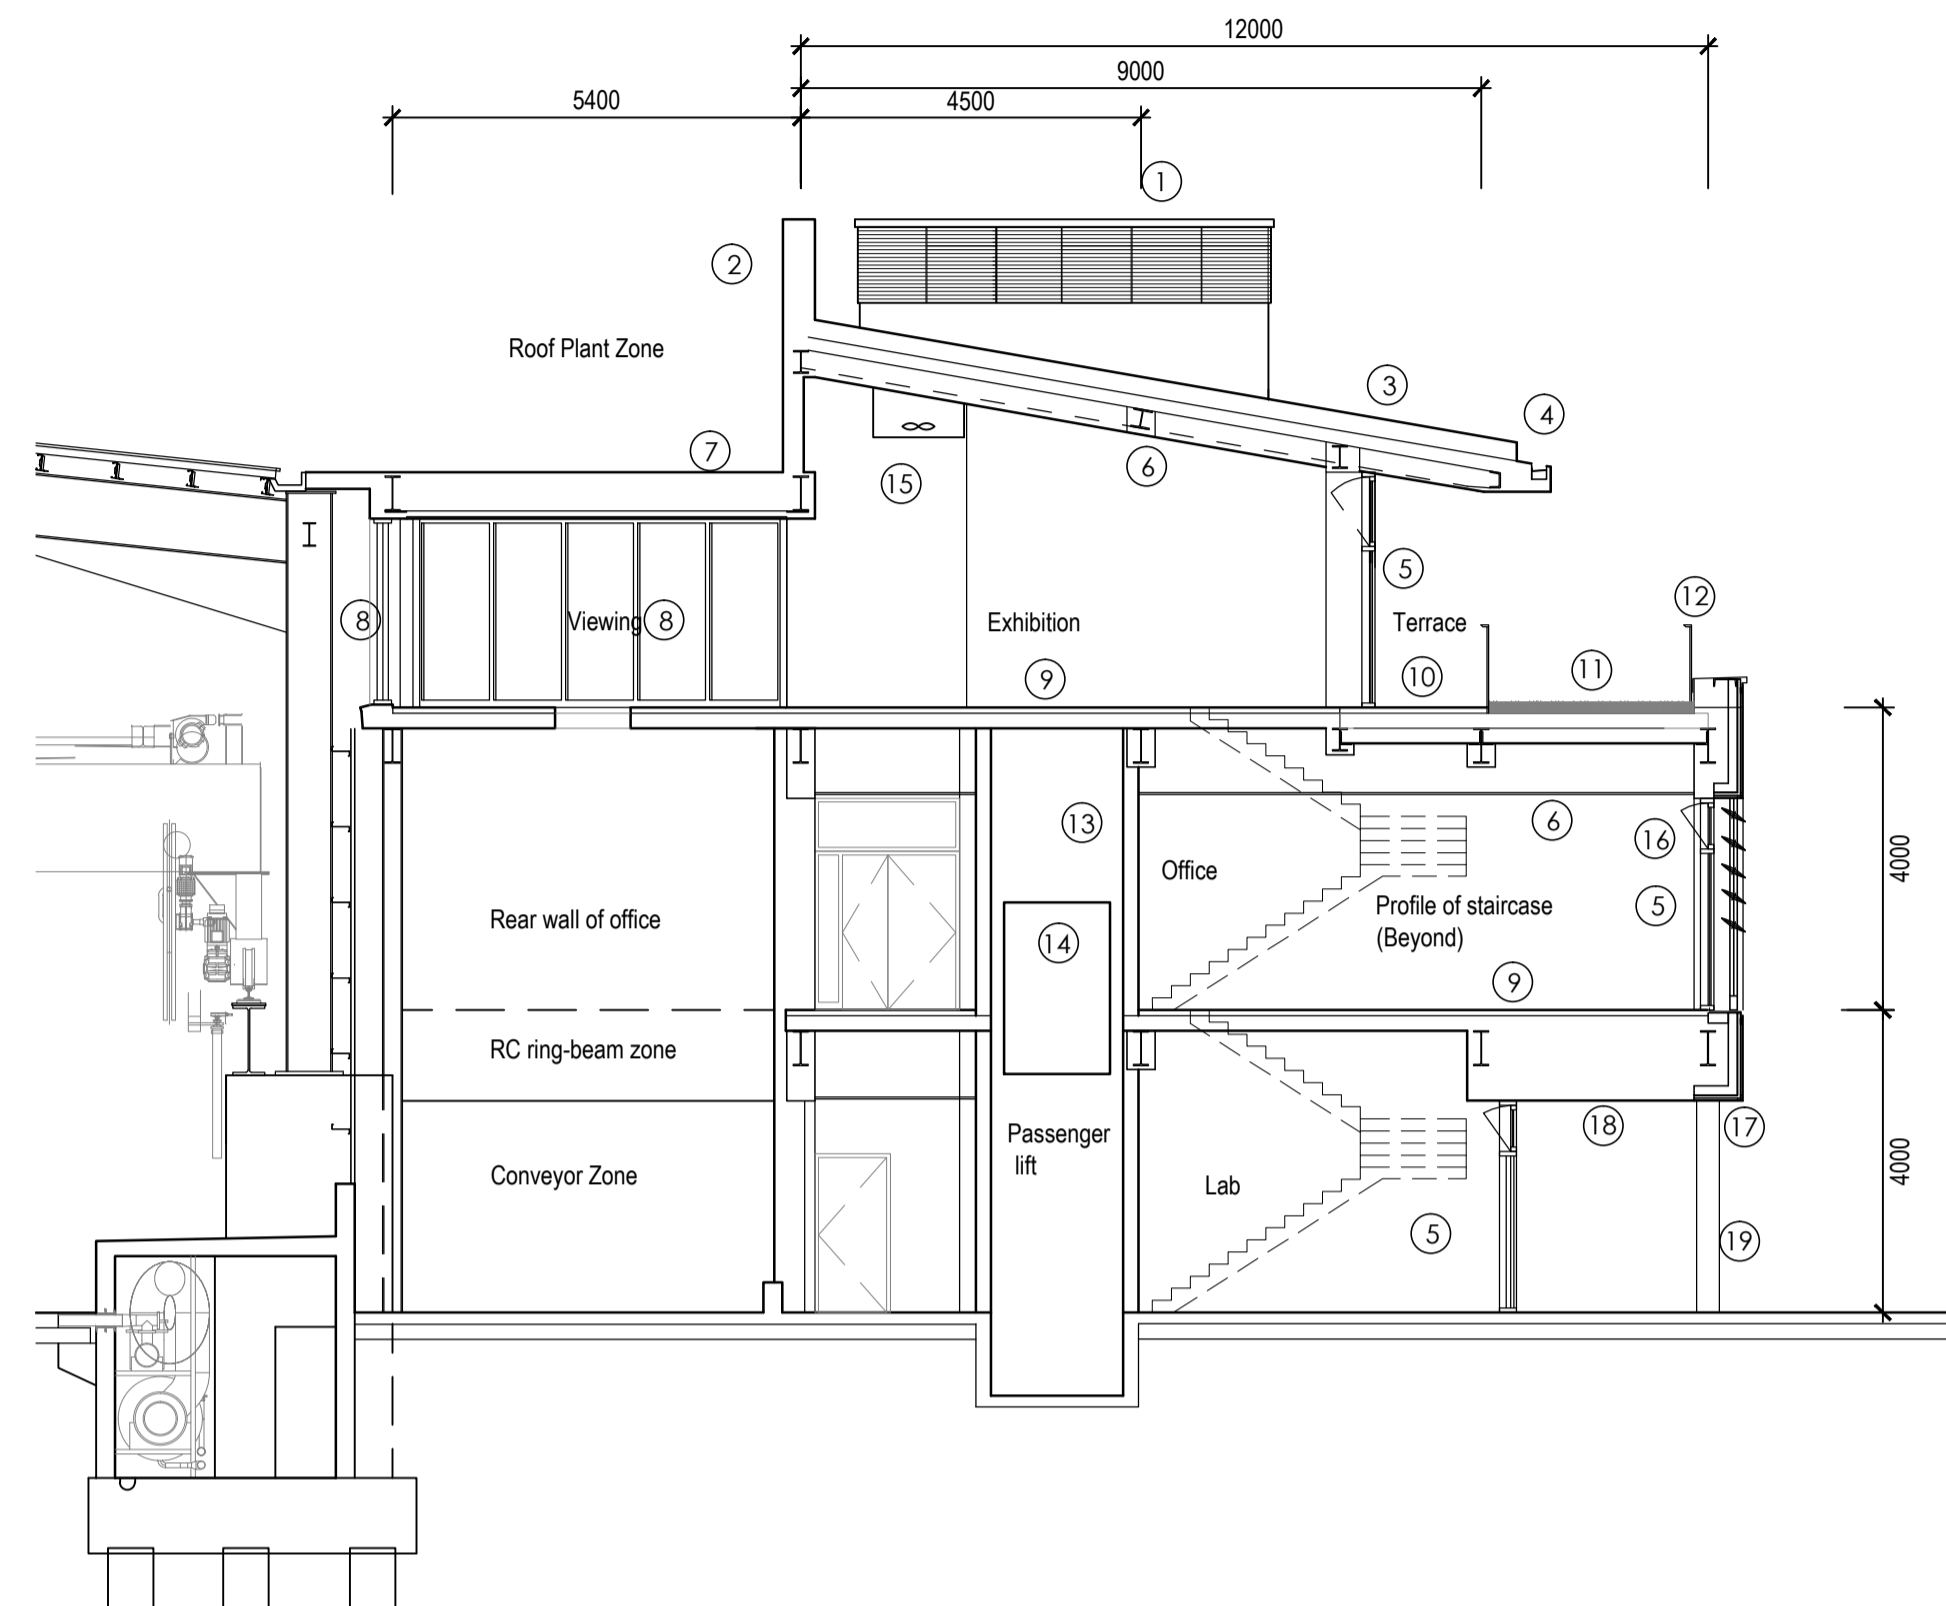

SECTION



WEST ELEVATION

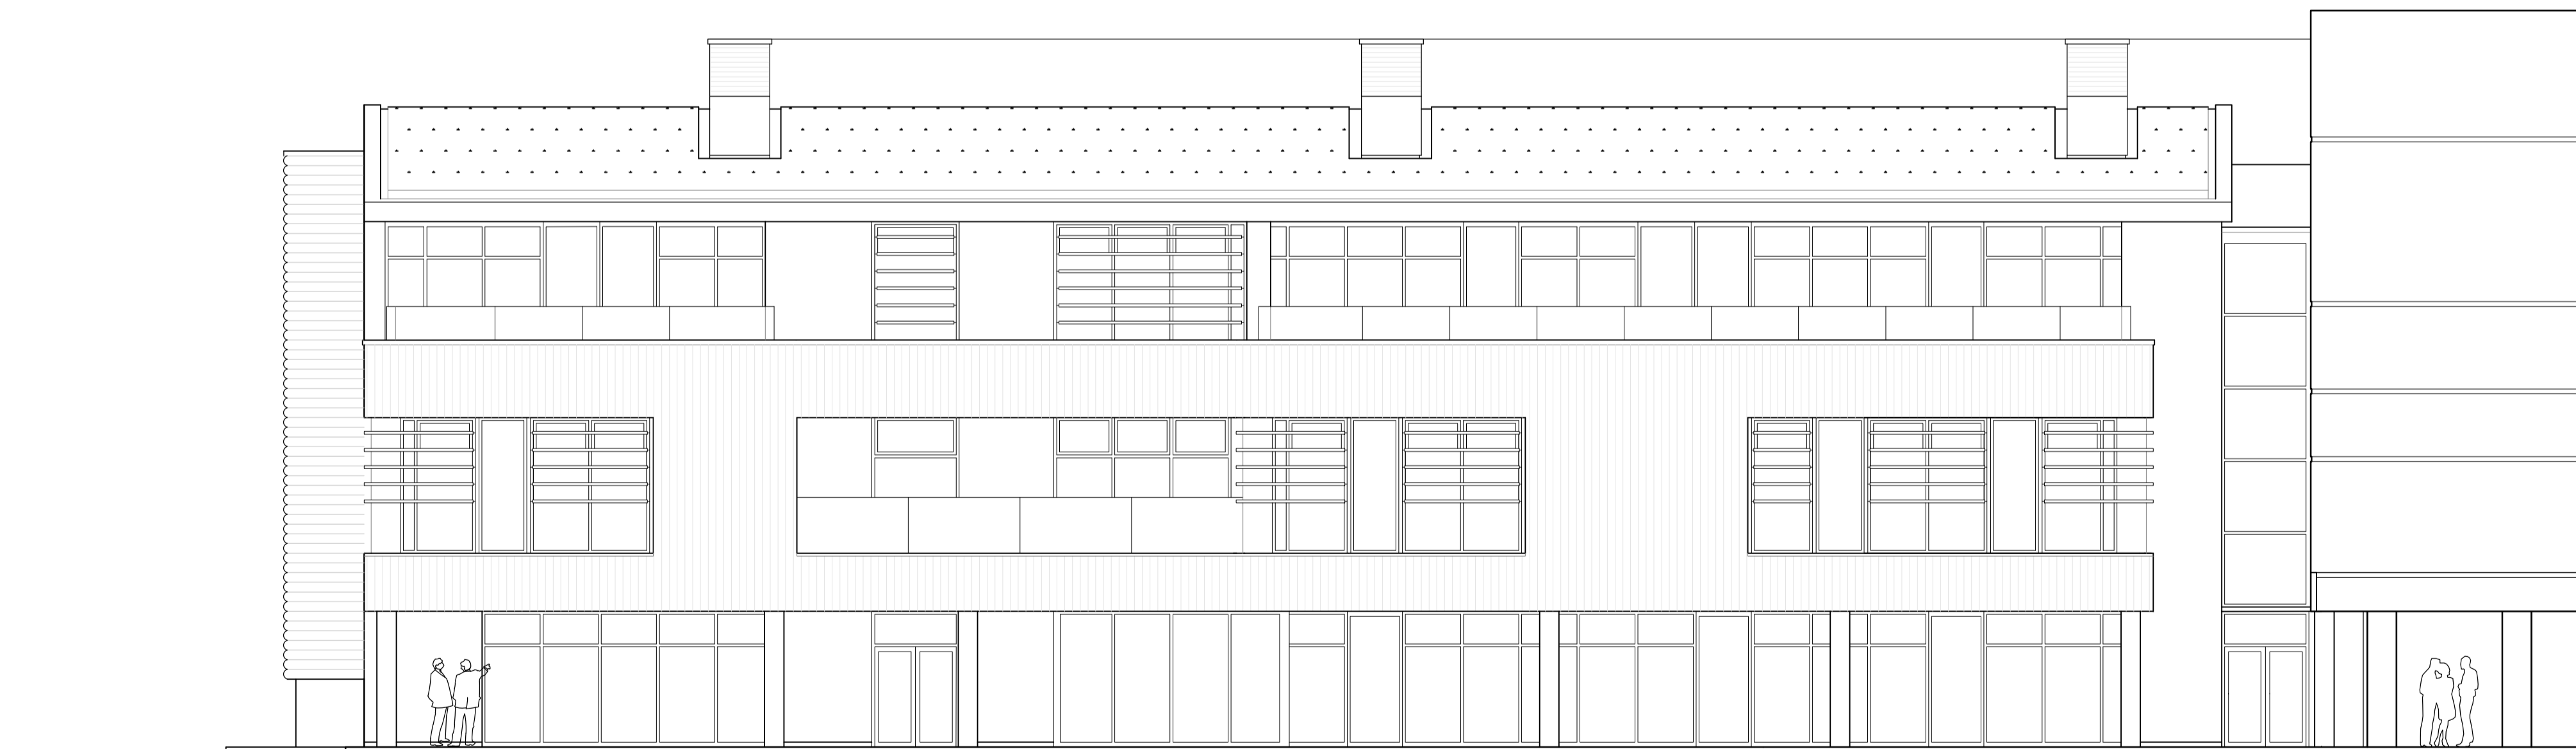

SOUTH ELEVATION

NOTES

1. INTERNAL LAYOUTS ARE INDICATIVE

Balfour Beatty



Courtauld Road MBT Facility

Title: Visitors Centre
Elevations & Section

Drawing No: PLA_013

Scale: 1:100 @ A1