




Section 1-1

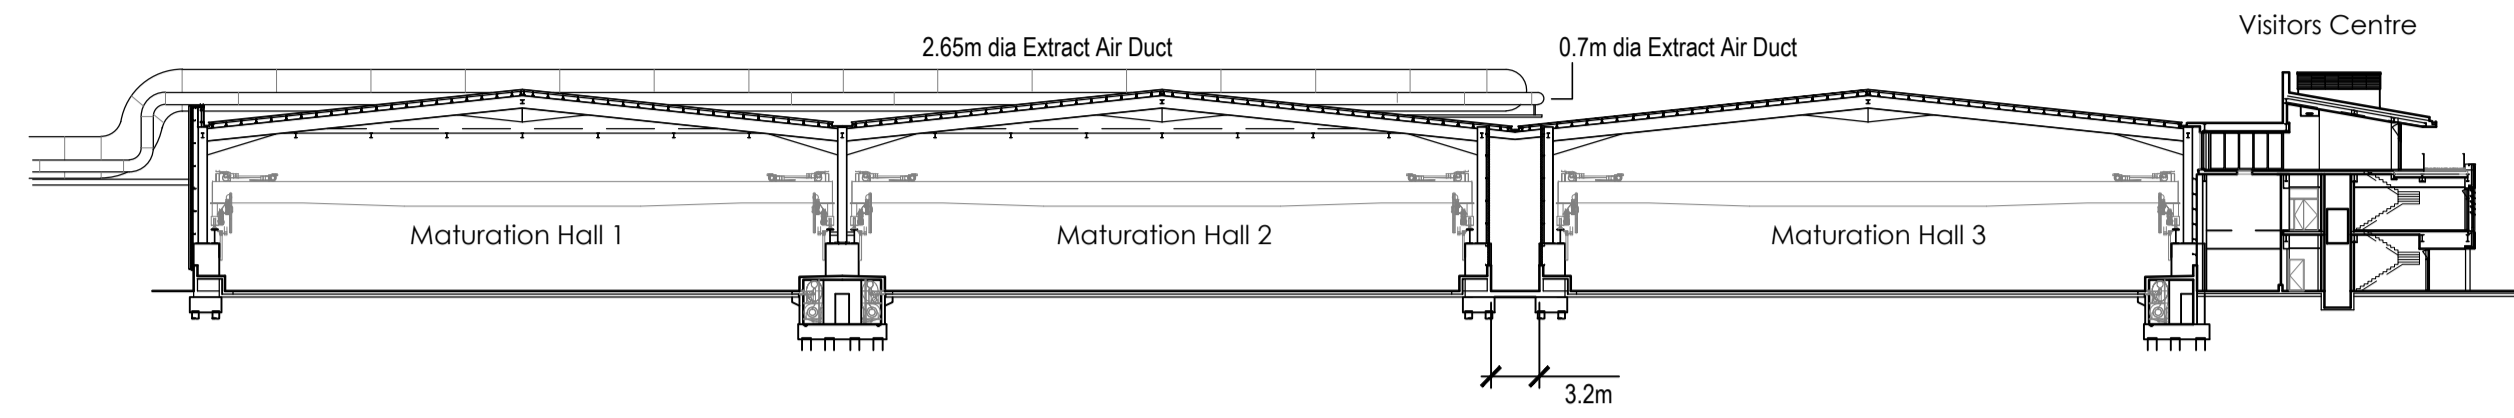


Section 2-2

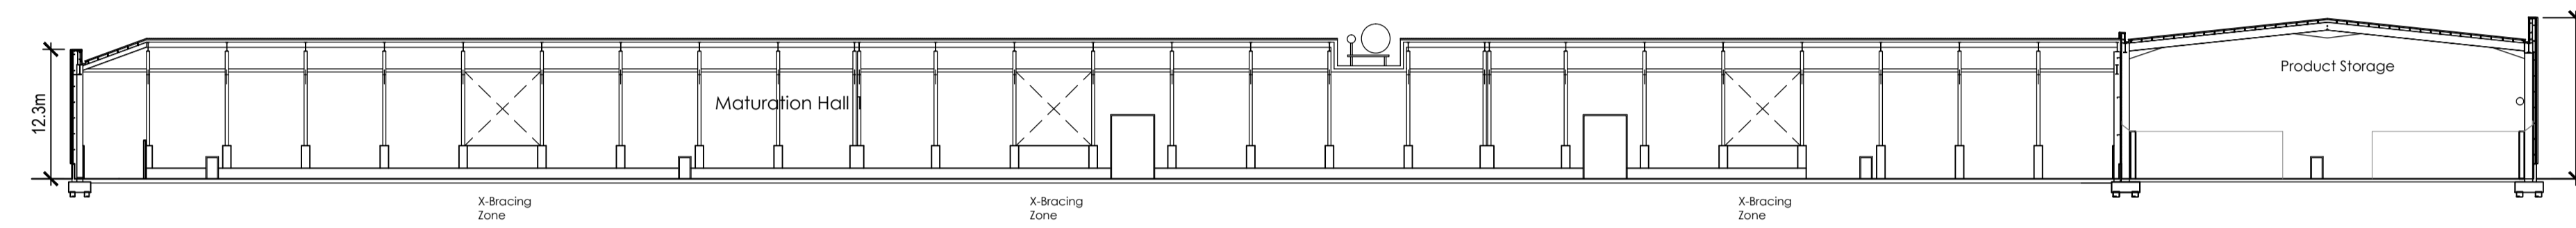

Section 3-3

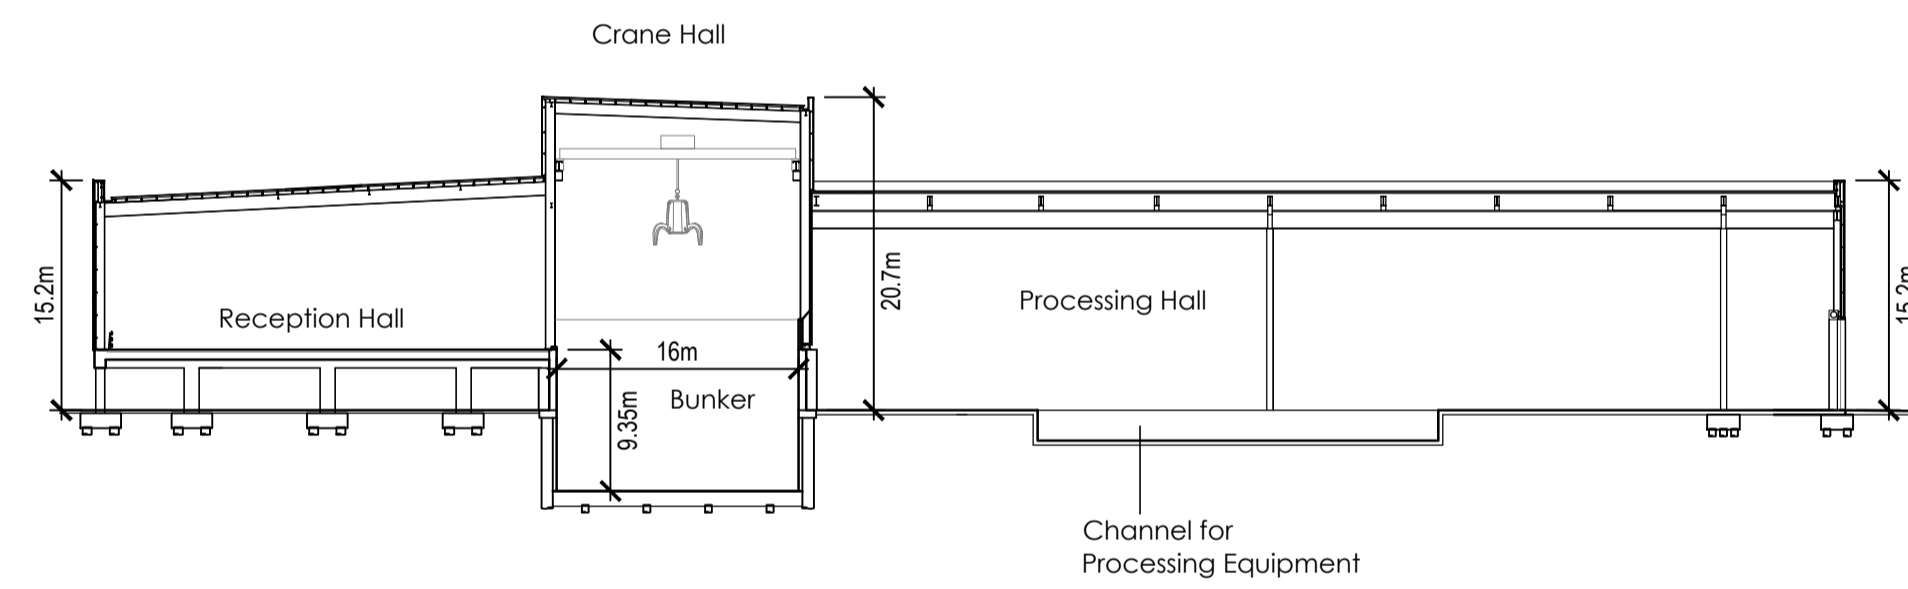

Section 4-4

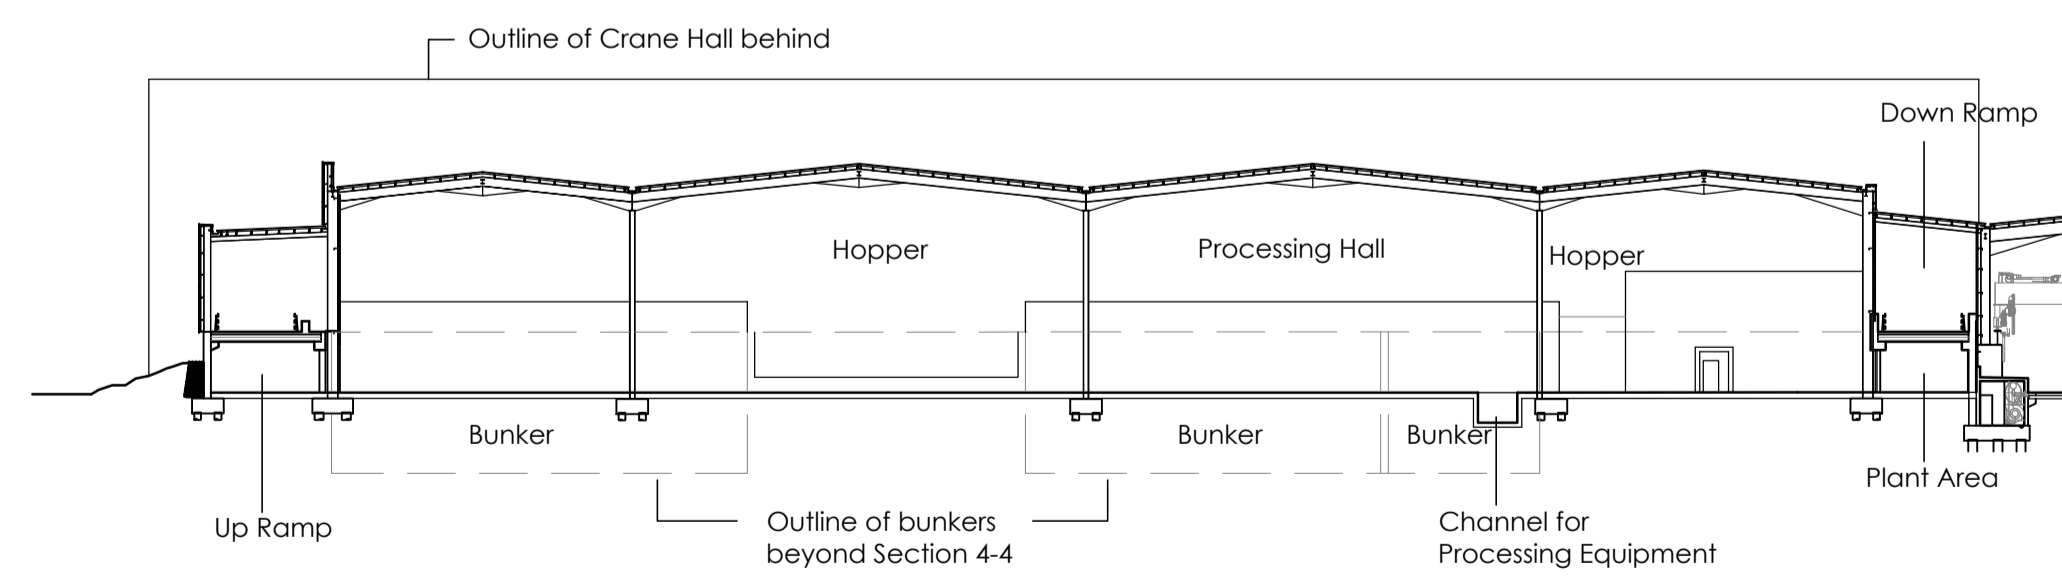

For position of section lines refer to drawing PLA_003

NOTES

- 1. INTERNAL LAYOUT IS INDICATIVE



Courtauld Road MBT Facility

Title: MBT Facility Sections

Drawing No: PLA_006

Scale: 1:500 @ A1