


**NOTES:**

1. ACCOMMODATION TO BE TITAN PORTAKABIN TN104 OF SIMILAR APPROVED.
2. EXTERNAL COLOUR OF TITAN PORTAKABIN TO BE ALBATROSS, BS4800/RAL 18-B-17.
3. SUPPORTING LEGS TO BE BOLTED TO CONCRETE PLINTH.
4. LAYOUT BASED ON DRAWINGS AND DIMENSIONS PROVIDED BY PORTAKABIN.

**KEY:**

- |  |  |
|--|--|
|  | SINGLE PHASE CONSUMER UNIT                             |
|  | 2 GANG SWITCHED SOCKET                                 |
|  | 2 GANG SWITCHED SOCKET (MOUNTED ABOVE WORKTOP)         |
|  | 2KW H/L FAN HEATER                                     |
|  | 2KW UNDERSINK WATER HEATER                             |
|  | 3KW AUTO SENSOR OVERSINK WATER HEATER FOR DISABLED WC  |
|  | 100MM EXTRACT FAN C/W TIME DELAY                       |
|  | 150MM EXTRACT FAN                                      |
|  | 2 X 58W, 1.5M FLUORESCENT FITTING LG3/7                |
|  | 1 X 58W, 1.5M FLUORESCENT FITTING C/W CPD51 DIFFUSER   |
|  | 28W 2D BULKHEAD LIGHT                                  |
|  | 1 GANG, 1 WAY LIGHT SWITCH                             |
|  | 1 WAY PULL SWITCH                                      |
|  | 3HR, N/M EMERGENCY LIGHT                               |
|  | 3HR, N/M EMERGENCY LIGHT C/W LEGEND                    |
|  | EMERGENCY LIGHT KEY TEST SWITCH                        |
|  | OPTIONAL SPLIT A/C SYSTEM - CONDENSER UNIT (EXTERNAL)  |
|  | OPTIONAL SPLIT A/C SYSTEM - EVAPORATOR UNIT (INTERNAL) |
|  | RAIN WATER PIPE  |

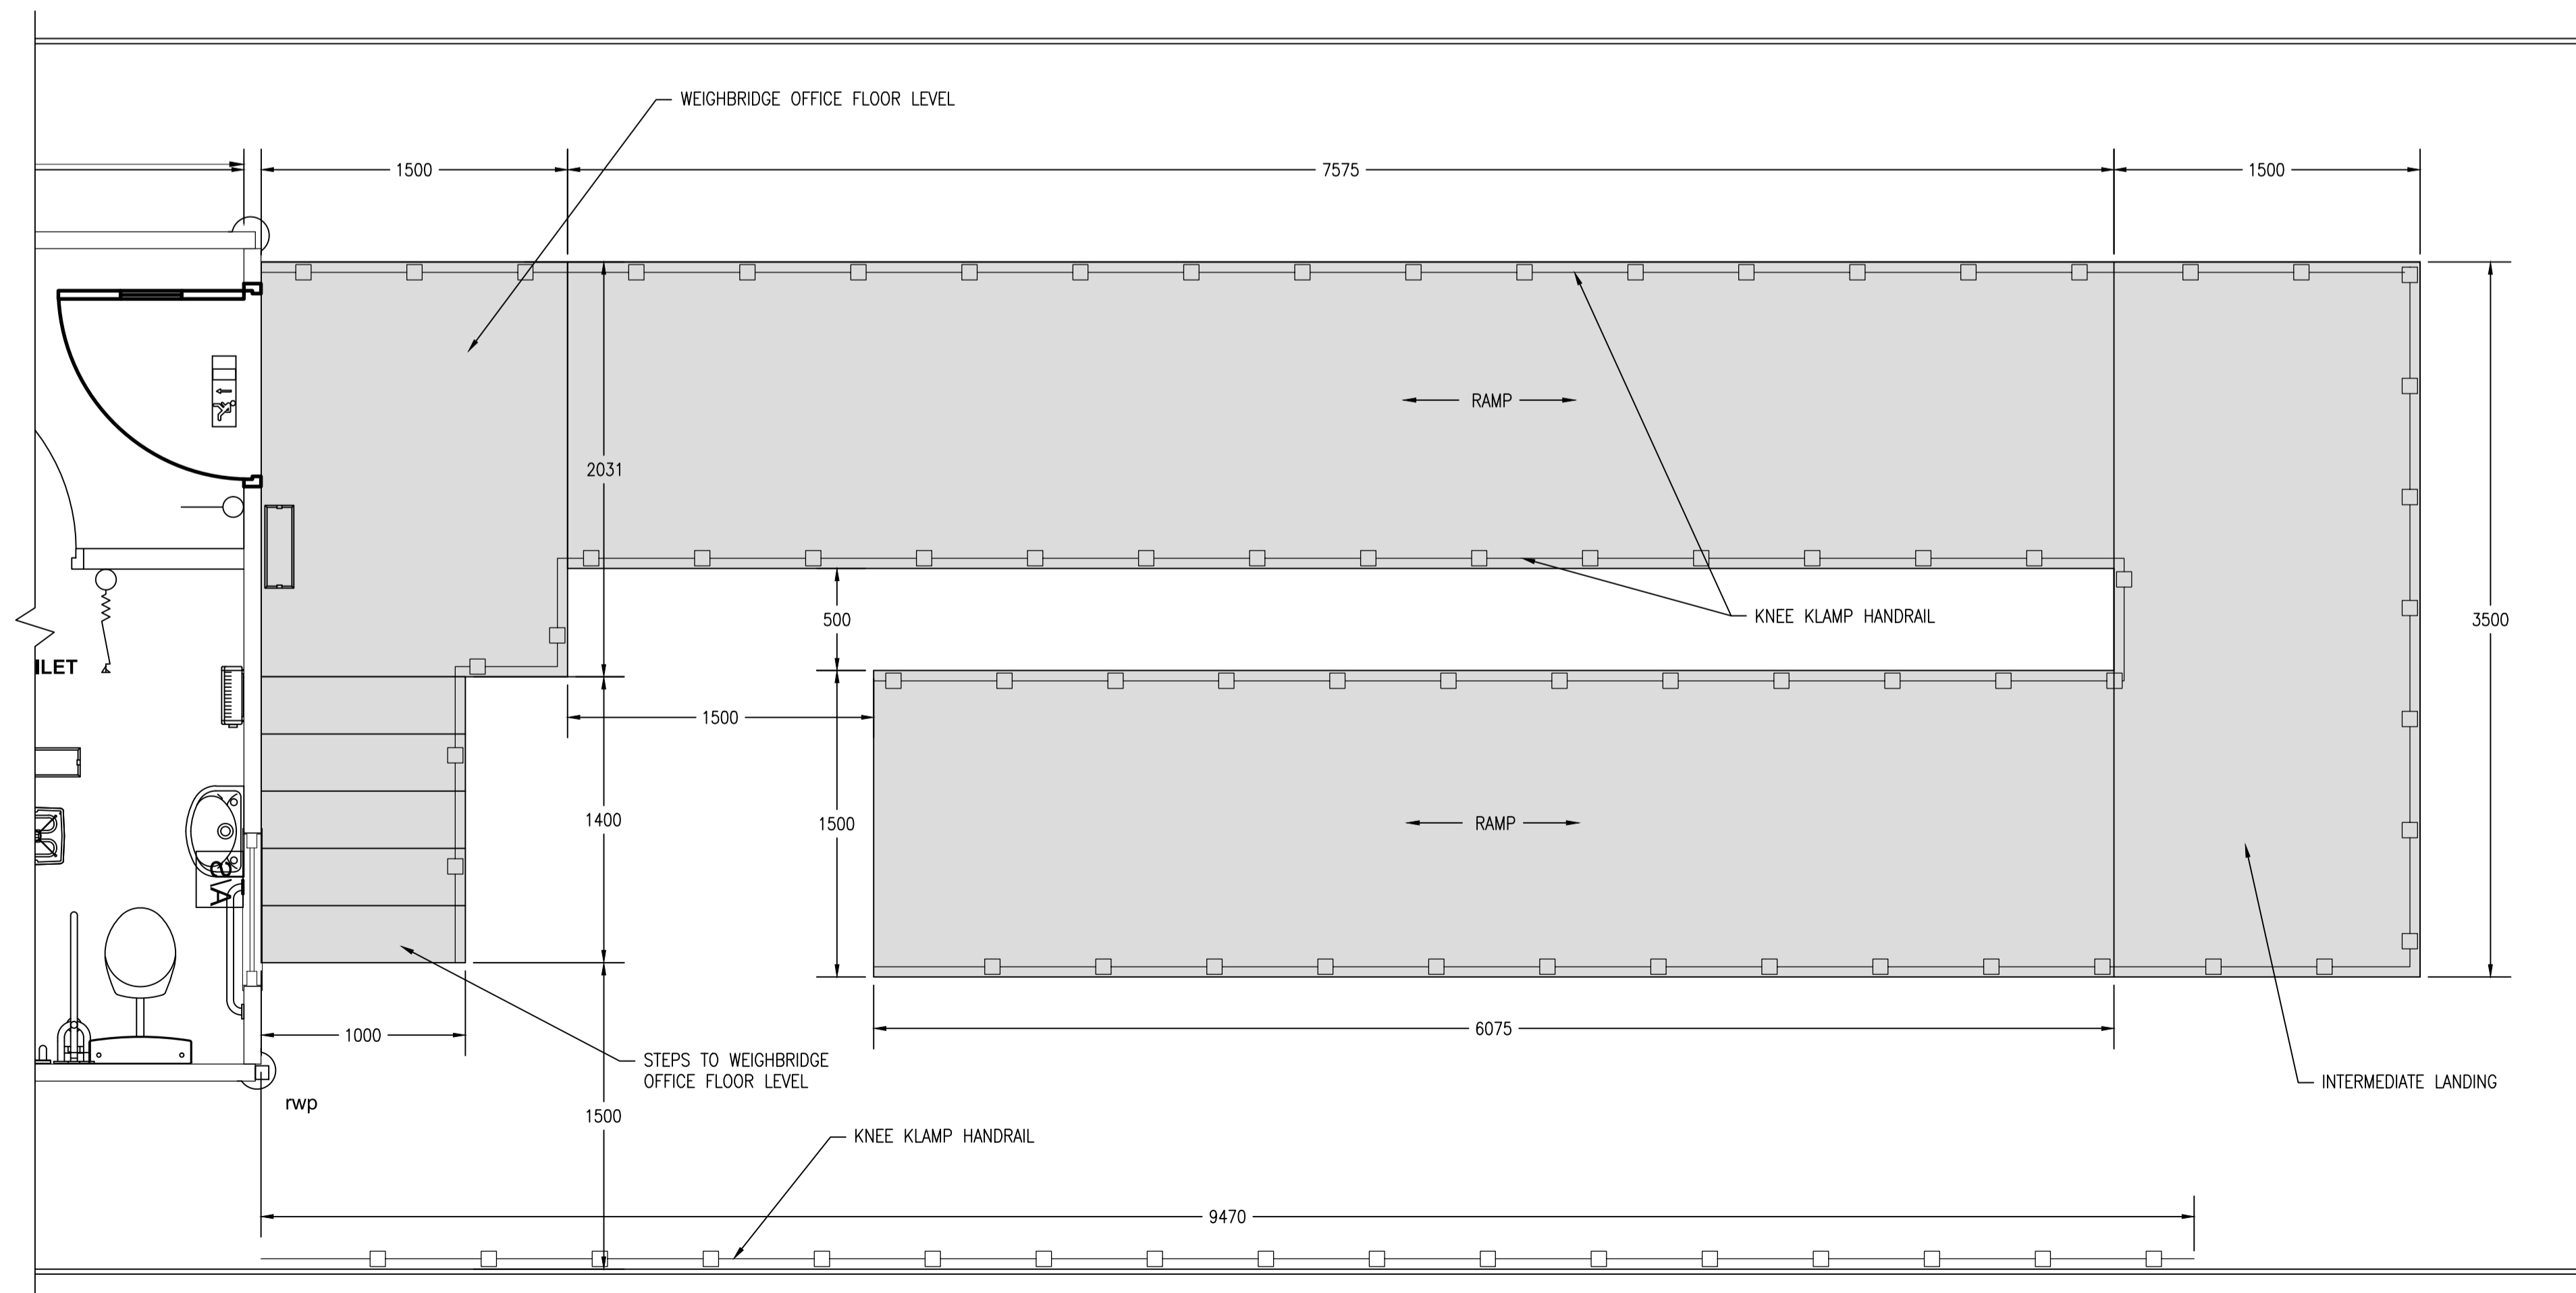

Courtauld Road MBT Facility

Title: Weighbridge Office Plan

Drawing No: PLA\_017

Scale: 1:25 @ A1